


FIRST FLOOR KEY PLAN

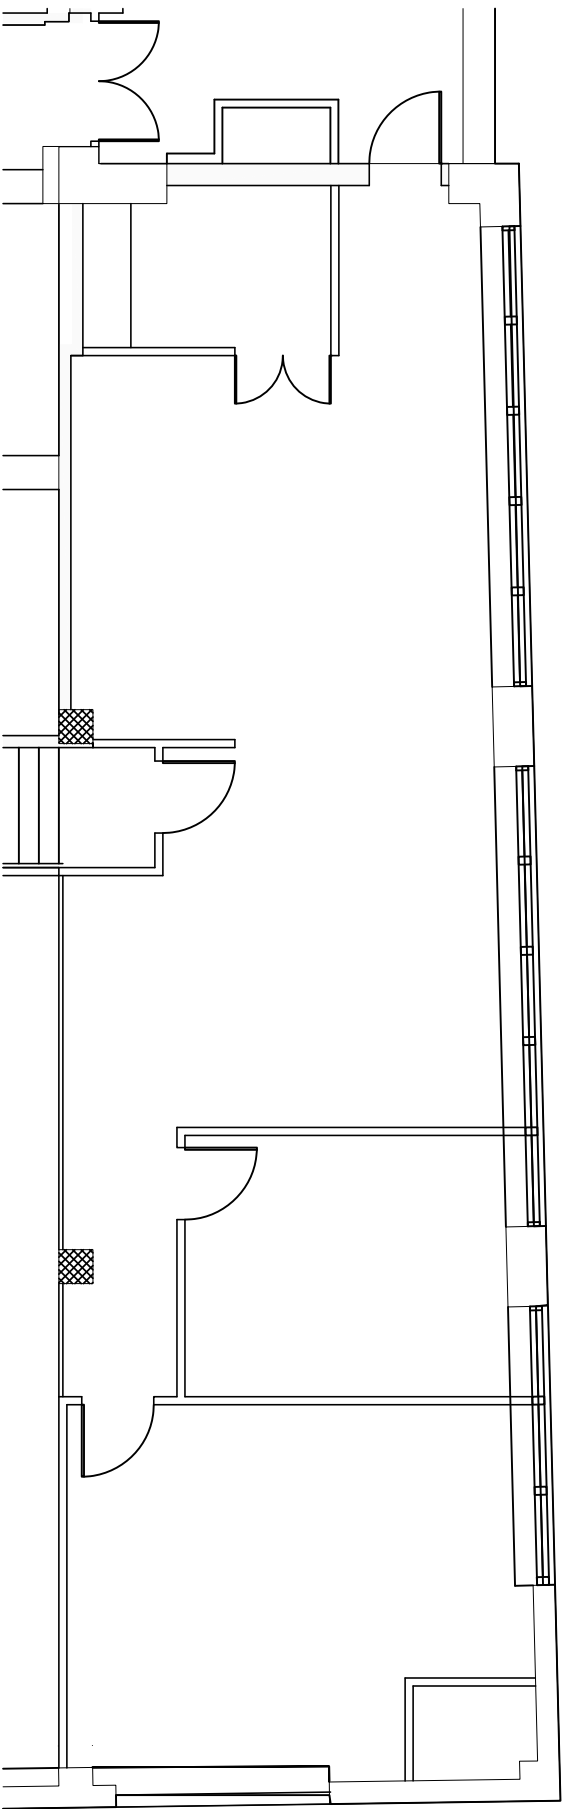

CARDARELLI
DESIGN & ARCHITECTURE, P.C.
Architecture and Planning
297 ROCKWOOD ROAD, SUITE 202
ROCKWOOD, NY 10866
Phone: (914) 437-6564 / Fax: (914) 437-6565

1FL

DATE:
02.17.15

SCALE:
1/8"=1'-0"

**FIRST FLOOR PLAN
7-11 BROADWAY
WHITE PLAINS, NY**

GHP OFFICE REALTY
FOUR WEST RED OAK LANE
WHITE PLAINS, NY 10604
Tel: 914.694.6070
Fax: 914.694.6072

