


**SECOND FLOOR KEY PLAN**

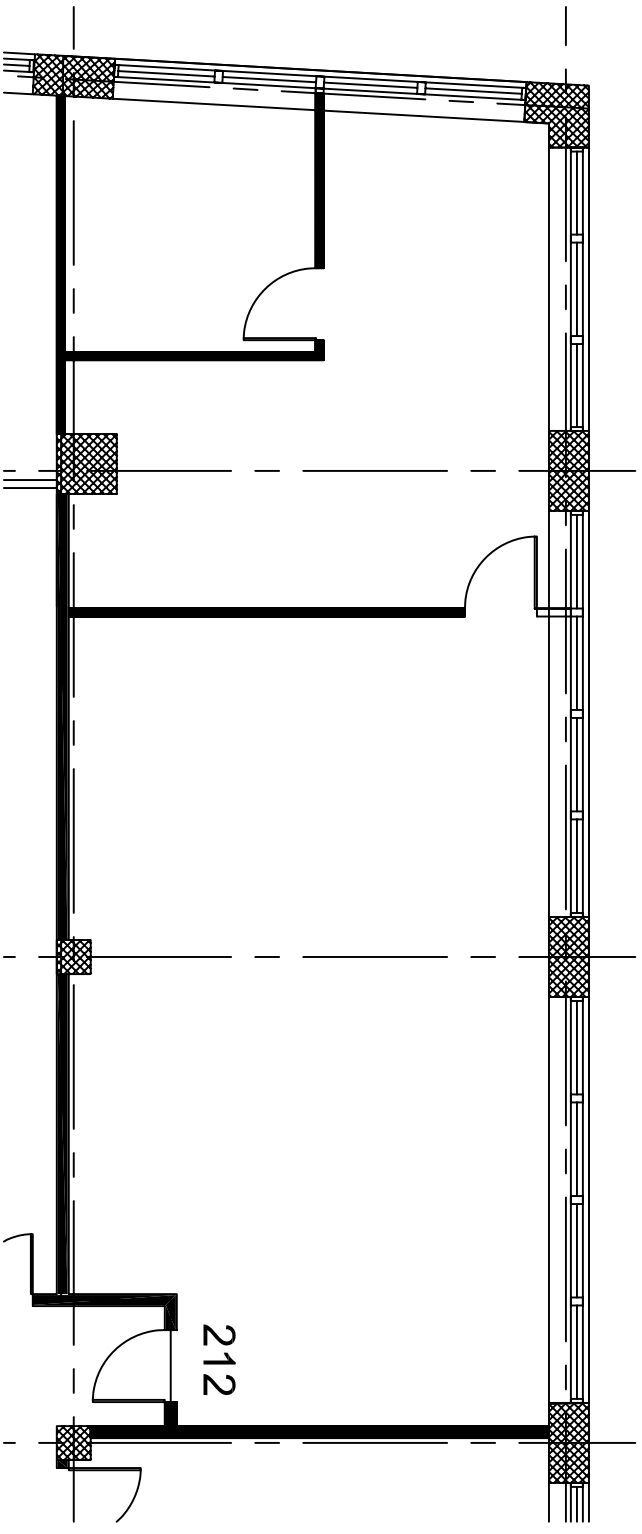

CARDARELLI  
DESIGN & ARCHITECTURE, P.C.  
Architecture and Planning  
29 Rockwood Road, Suite 202  
White Plains, NY 10604  
Phone: (914) 437-6564 / Fax: (914) 437-6565

**E1**

DATE:  
9-18-14

SCALE:  
1/8"=1'-0"

**SECOND FLOOR PLAN**  
**7-11 BROADWAY**  
**WHITE PLAINS, NY**

GHP OFFICE REALTY  
FOUR WEST RED OAK LANE  
WHITE PLAINS, NY 10604  
Tel: 914.694.6070  
Fax: 914.694.6072

