



SECOND FLOOR KEY PLAN

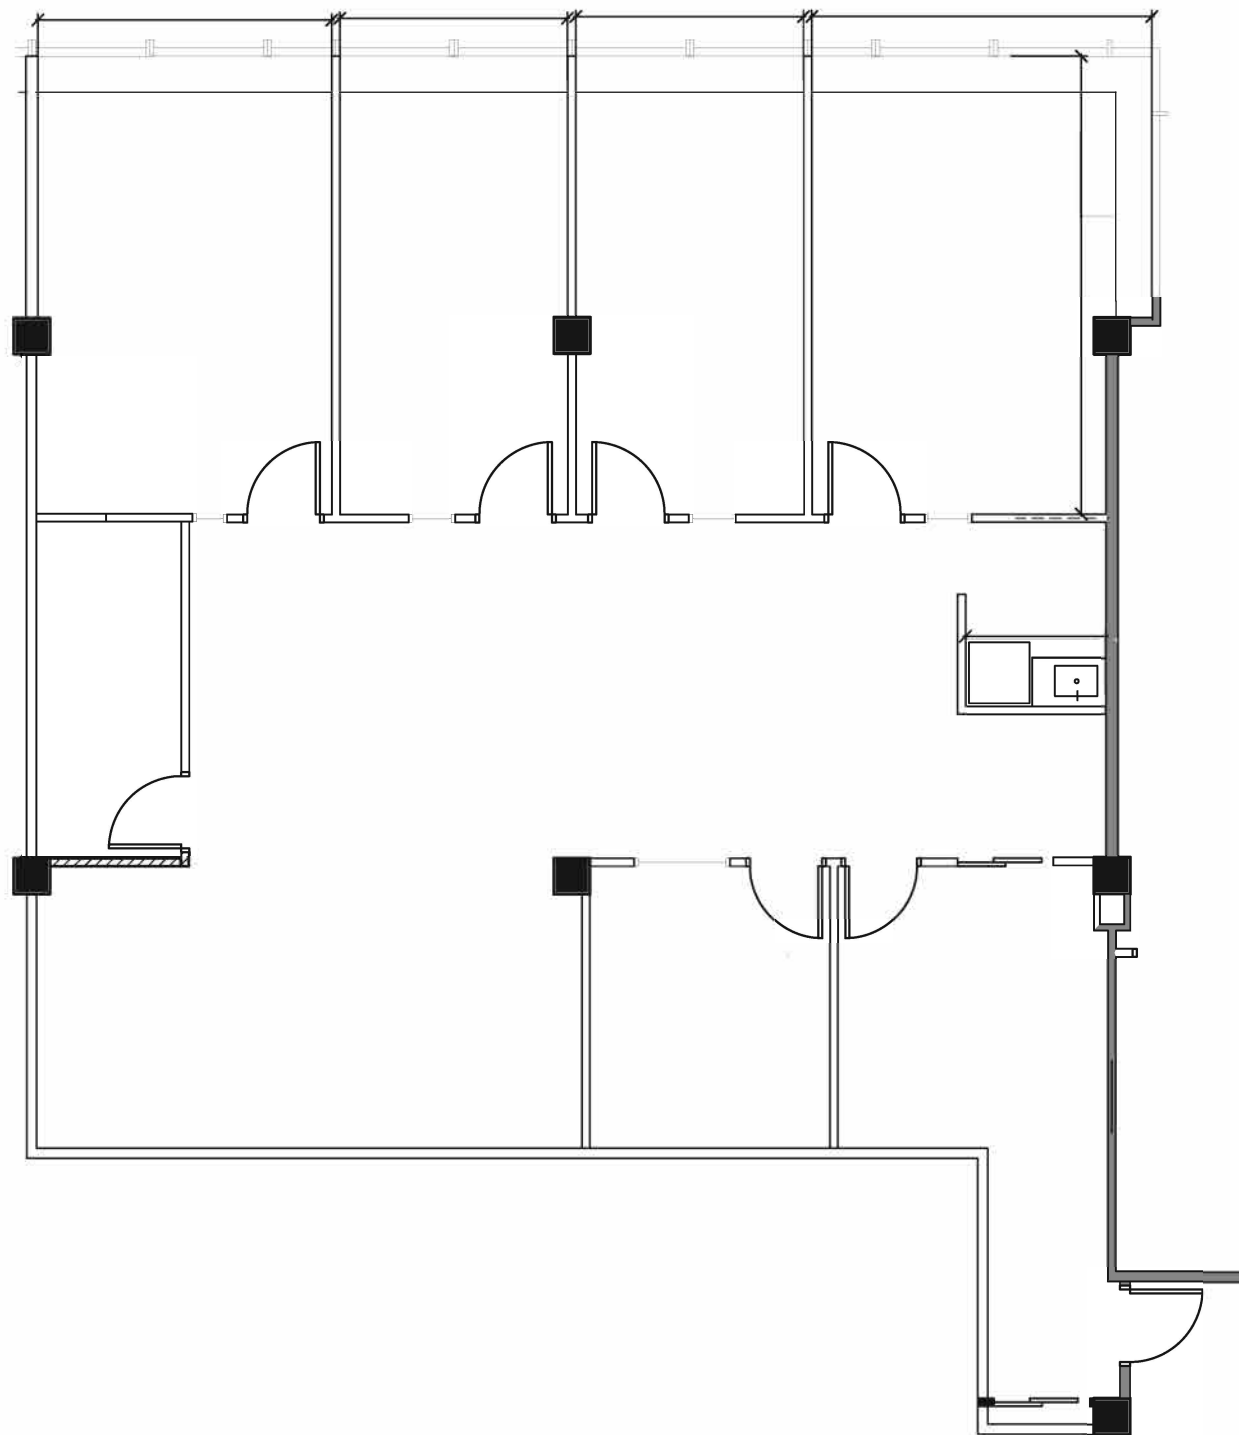

<p><b>GHP</b> OFFICE REALTY</p>	<p>PROJECT TITLE</p>		 <p>CARDARELLI DESIGN &amp; ARCHITECTURE, PC Architecture and Planning 297 KNOLLWOOD ROAD, SUITE 202 WHITE PLAINS, NY 10607 Phone: (914) 437-9554 / Fax: (914) 437-9555</p>
<p>BUILDING ADDRESS 170 HAMILTON AVENUE WHITE PLAINS, NY 10601</p>	<p>DRAWING TITLE PRELIMINARY PLAN 2ND FLOOR - 2,670 SF SCALE: SCALE: N.T.S.</p>	<p>DWG # <b>SK1</b></p>	

DATE: AUG. 27, 2015