



SECOND FLOOR KEY PLAN

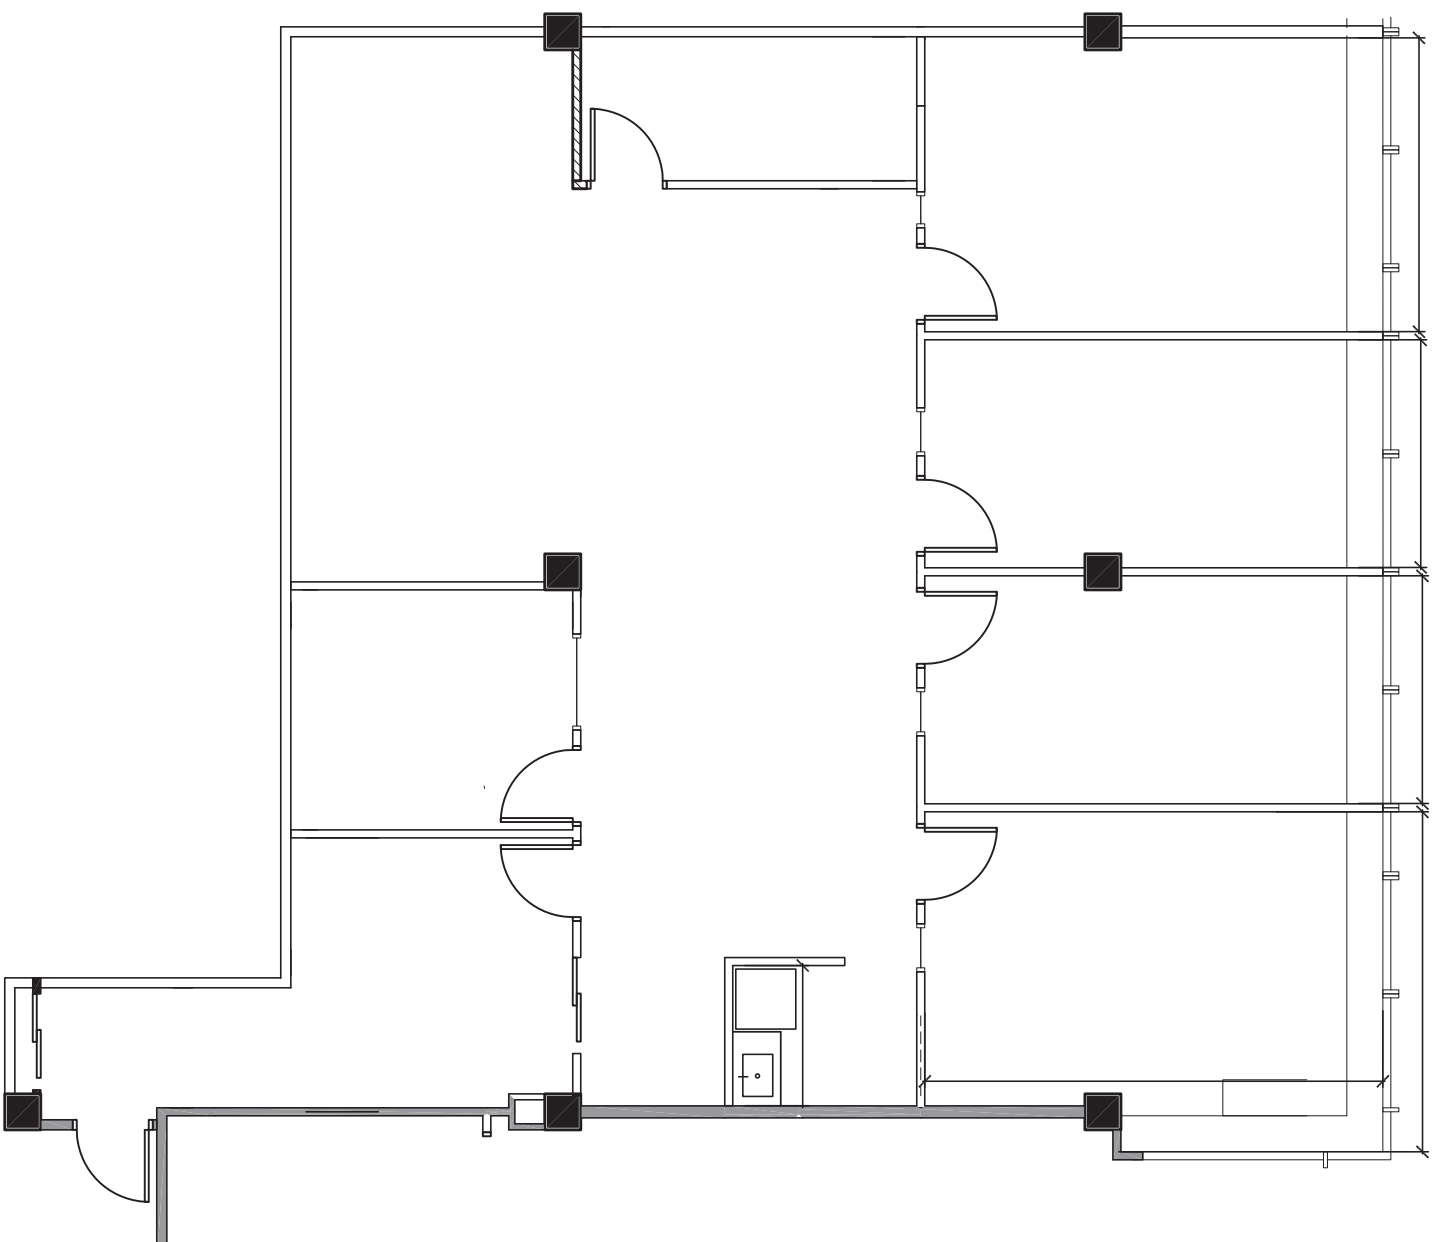

<p>GHP OFFICE REALTY</p>	<p>PROJECT TITLE</p> <p>PRELIMINARY PLAN 2ND FLOOR - SUITE 203</p>	<p>DWG #</p> <p>SK1</p>	 <p>CARDARELLI DESIGN & ARCHITECTURE, PC Architecture and Planning 297 KNOWLEDGE ROAD, SUITE 202 WHITE PLAINS, NY 10607 Phone: (914) 437-9554 / Fax: (914) 437-9555</p>
<p>BUILDING ADDRESS</p> <p>170 HAMILTON AVENUE WHITE PLAINS, NY 10601</p>	<p>DRAWING TITLE</p> <p>PRELIMINARY PLAN 2ND FLOOR - SUITE 203</p> <p>SCALE: N.T.S.</p>	<p>DATE: AUG. 27, 2015</p>	