


**KEY PLAN**  
1  
SCALE: N.T.S.

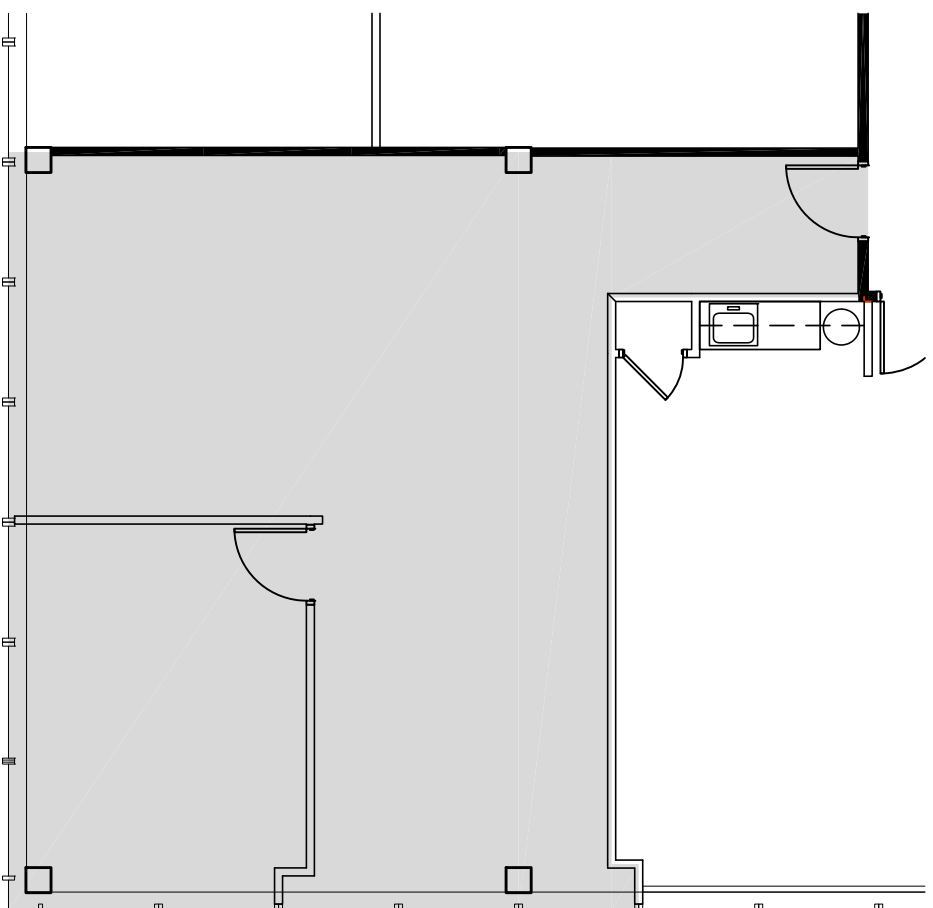

**GHP** OFFICE REALTY

BUILDING ADDRESS  
297 KNOLLWOOD ROAD  
WHITE PLAINS, NY


PROJECT TITLE  
**PROPOSED AVAILABLE OFFICE SPACE**

DRAWING TITLE  
**PRELIMINARY LAYOUT**  
2nd Floor  
SCALE: N.T.S.

DWG #

**SK1**

DATE: AUGUST 2, 2012

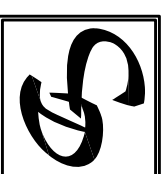

CARDARELLI  
DESIGN & ARCHITECTURE, P.C.  
Architecture and Planning  
680 NORTH BROADWAY, SUITE 201  
WHITE PLAINS, NY 10603  
Phone: 914-437-9554 / Fax: 914-437-9555