



SHADED AREA INDICATES PROPOSED AREA OF WORK.

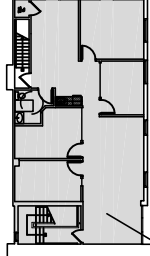

KEY PLAN

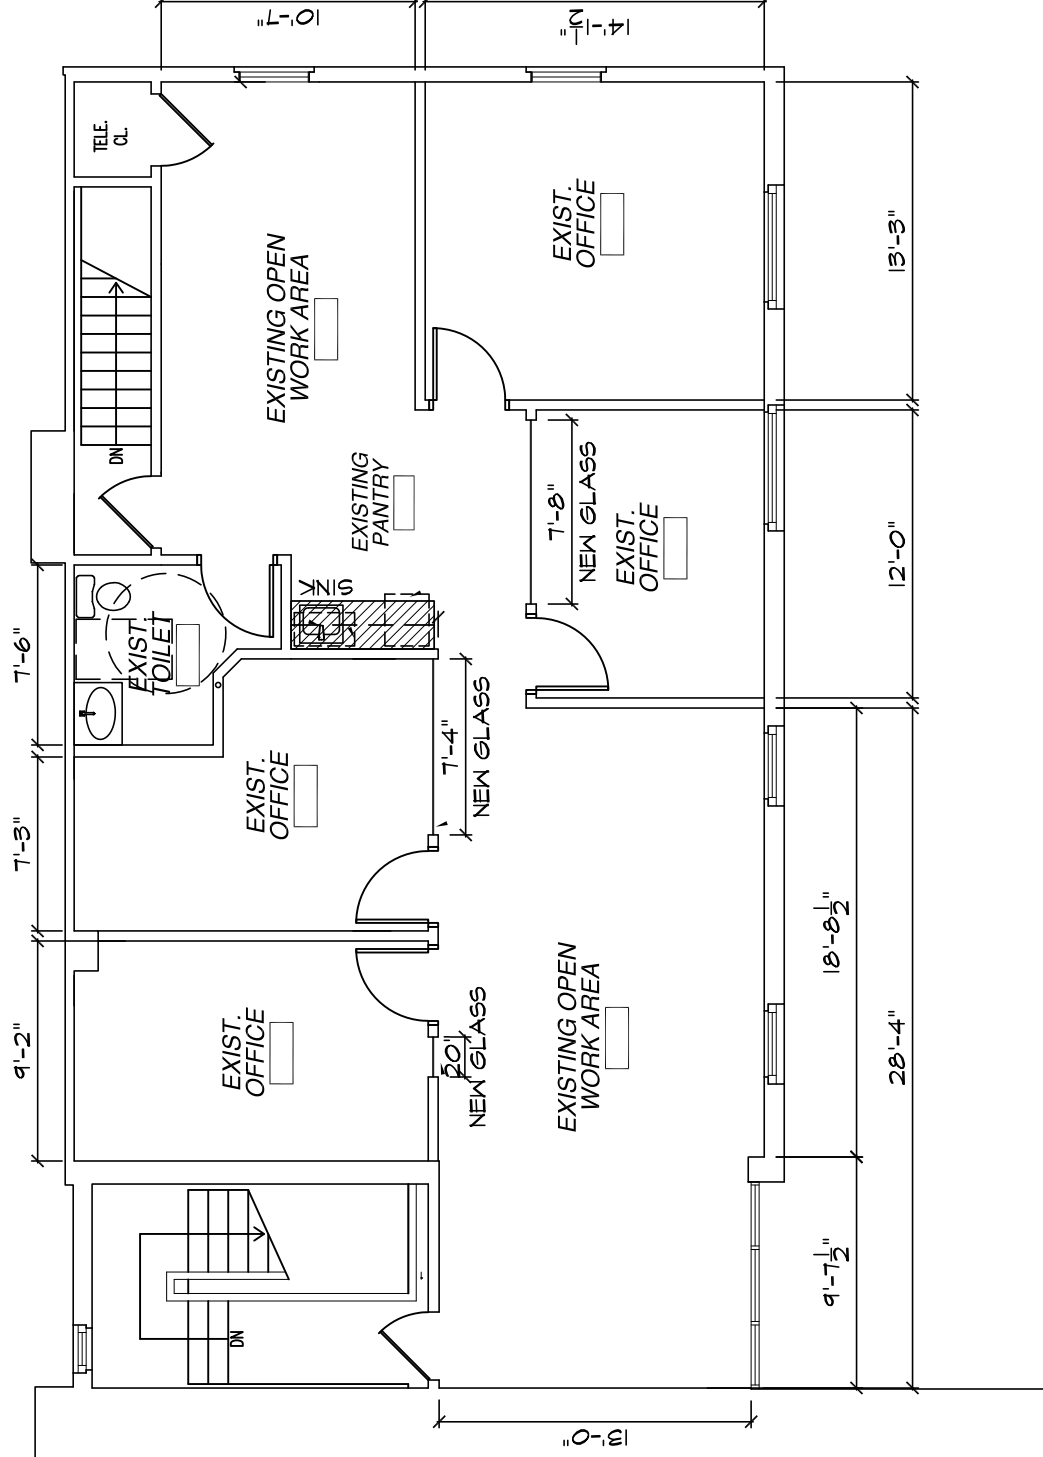

PROJECT TITLE

EXISTING CONDITIONS PLAN

DRAWING TITLE

EXISTING CONDITIONS PLAN 2ND FLOOR

SCALE: 1/8" = 1'-0"

DWG #

A1

DATE: SEPTEMBER 25, 2020



CARDARELLI
DESIGN & ARCHITECTURE, P.C.
Architecture and Planning
297 KNOLLWOOD ROAD, SUITE 202
WHITE PLAINS, NY 10607
Phone: (914) 437-9554 / Fax: (914) 437-9555

GHP OFFICE REALTY

BUILDING ADDRESS
20 SAUGATUCK AVE.
WESTPORT, CT 06880