



1 KEY PLAN
SCALE: N.T.S.

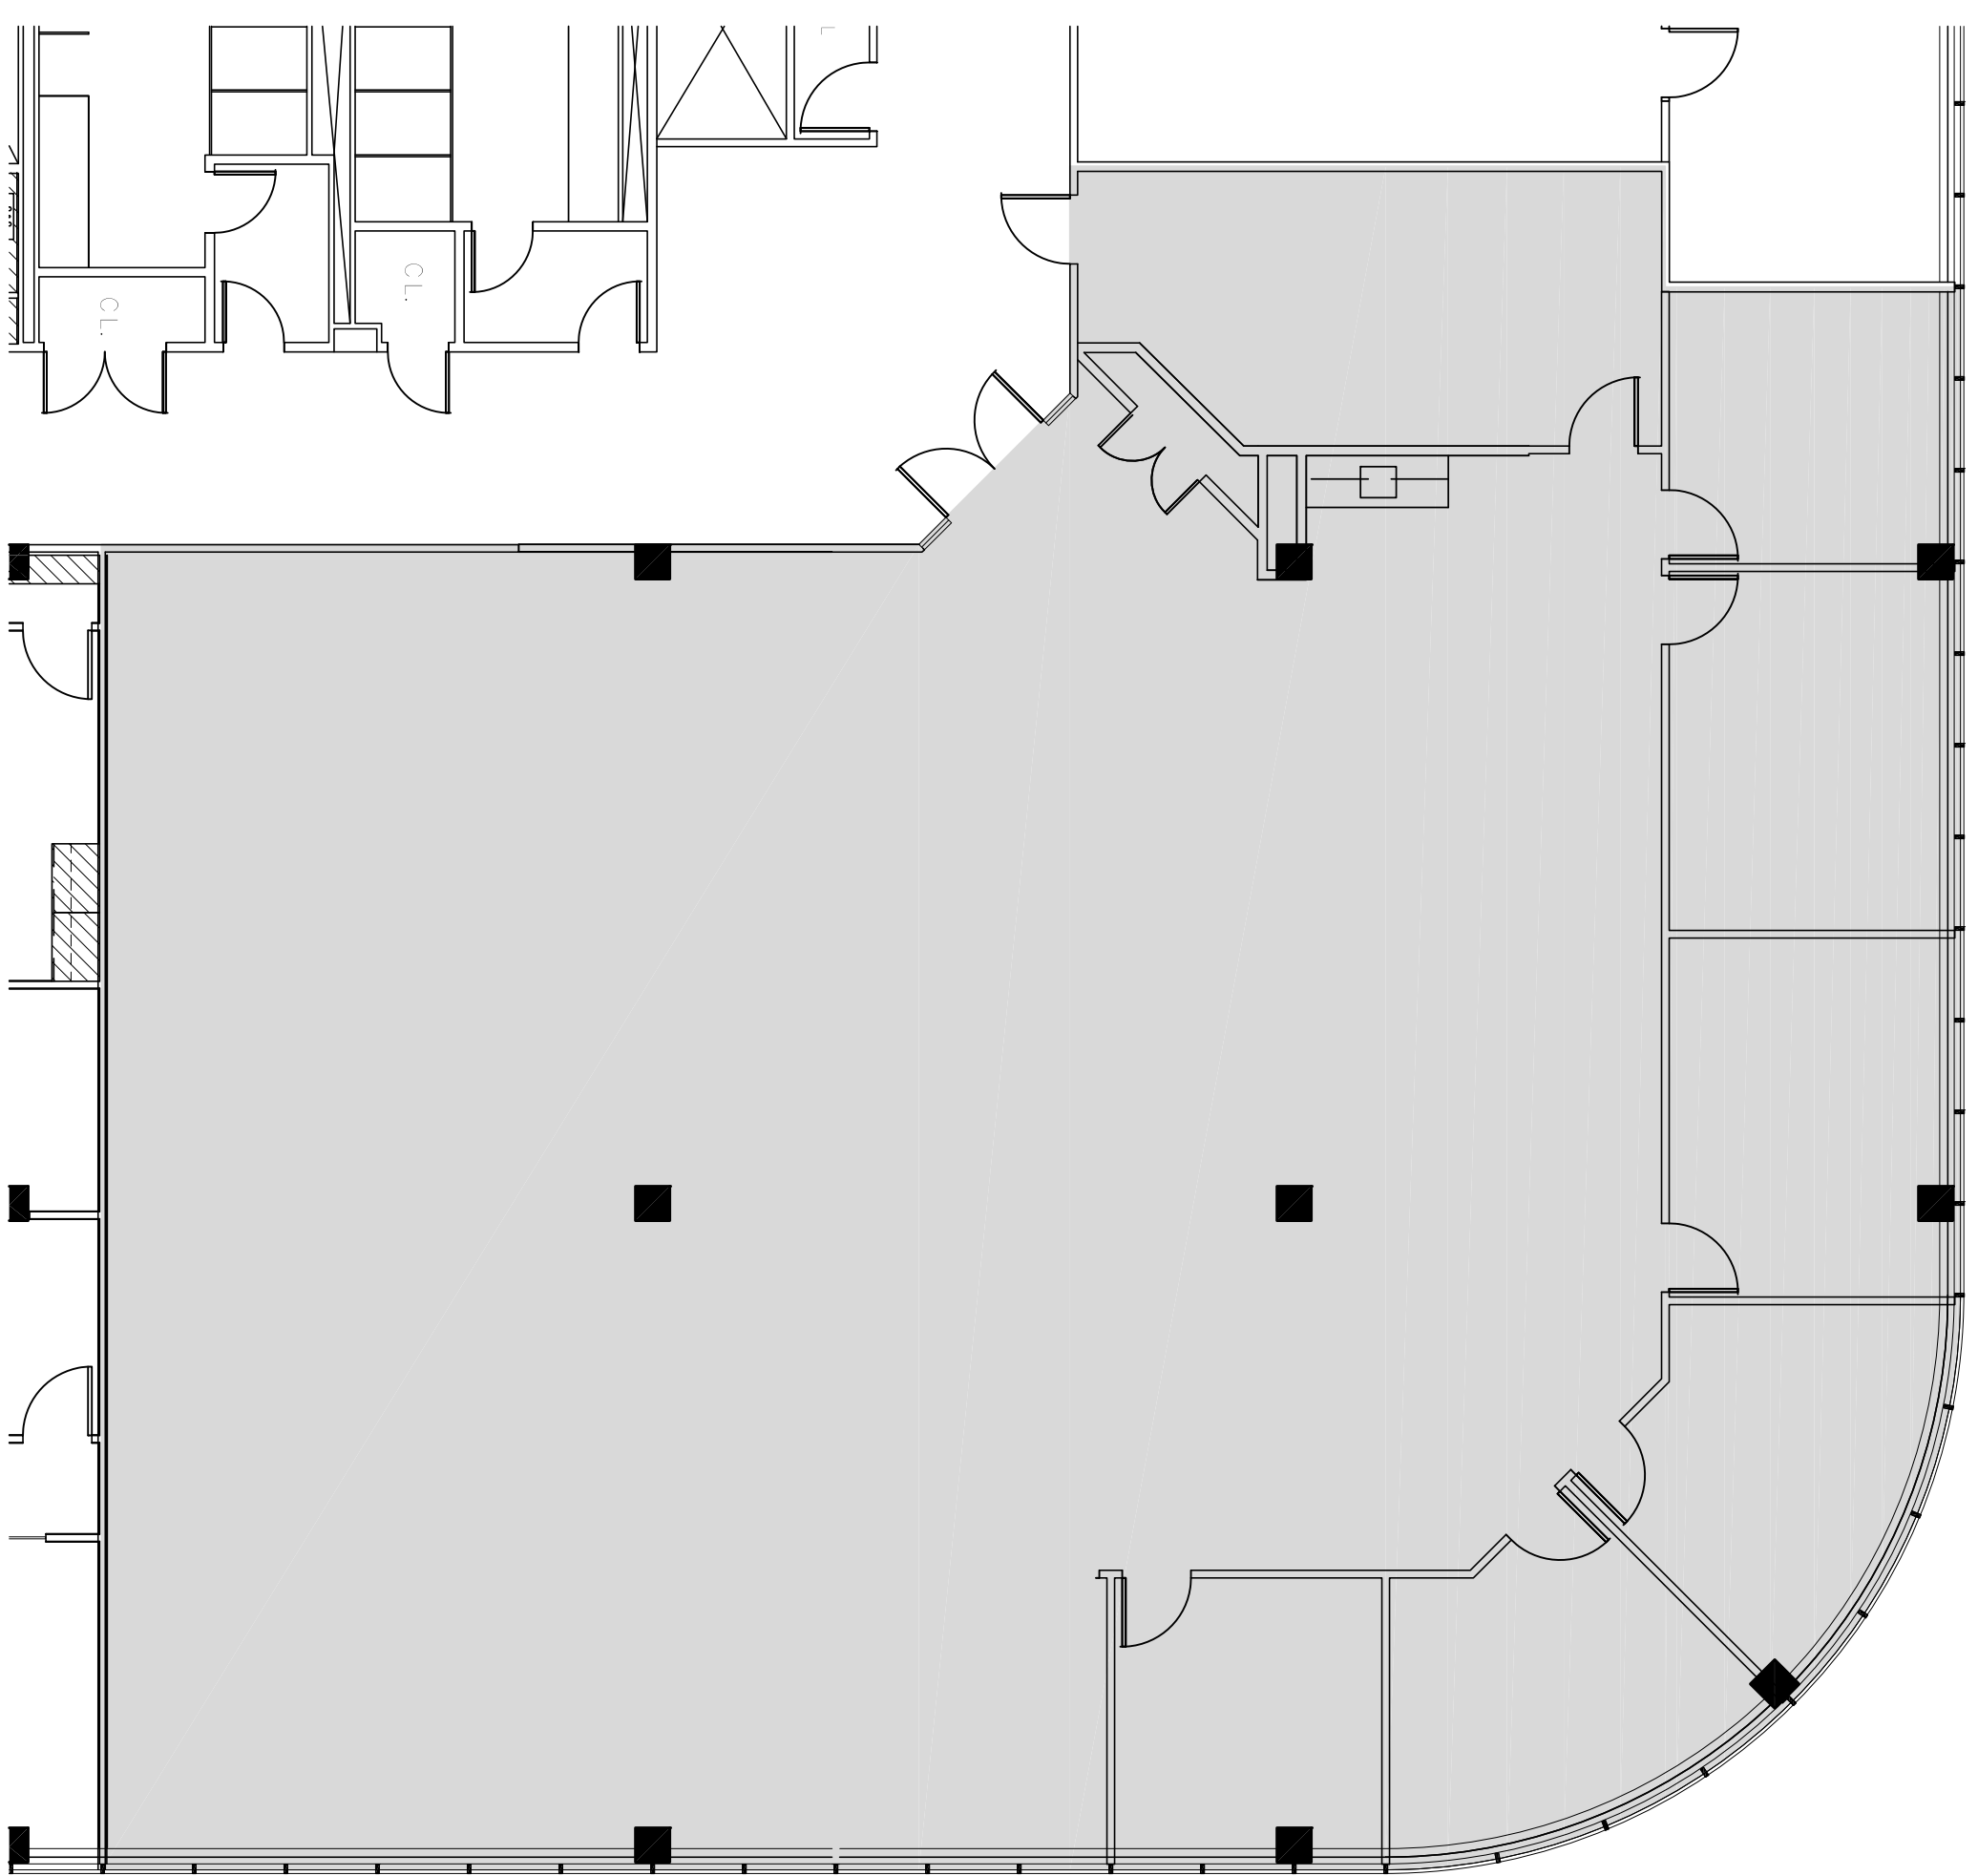

1 BLOCK OUT PLAN
SCALE: 1/8" = 1'-0"

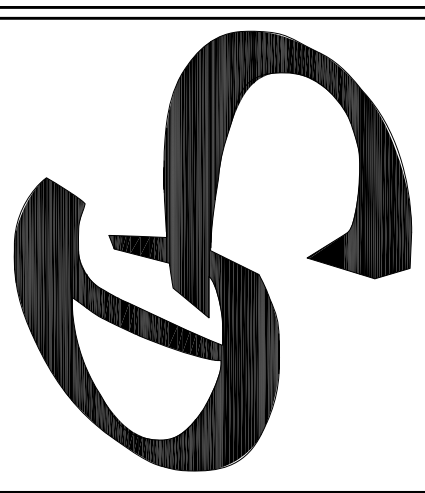

CARDARELLI
DESIGN & ARCHITECTURE, P.C.
297 KNOWLEDGE ROAD, SUITE 202
WHITE PLAINS, NY 10607
PHONE: 914-437-9554 / FAX: 914-437-9555



PROJECT:
BLOCK OUT PLAN
115 E STEVENS AVE.
VALHALLA, NEW YORK 10595
FIRST FLOOR

NO.	ISSUE	DATE
1.	ISSUED TO CLIENT FOR REVIEW	05/29/18

SCALE:	
SCALE:	PROJECT NO.:
AS NOTED	05/29/18
DRAWN BY: MPA	CHECKED BY: MPA
APPROVED BY:	APPROVED BY:
DRAWING TITLE: BLOCK OUT PLAN	

DRAWING NO.:
B |