



1 EXISTING FIRST FLOOR
SCALE: 1/8"=1'-0"

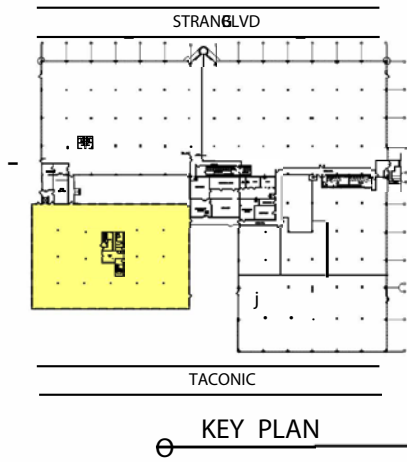

KEY PLAN

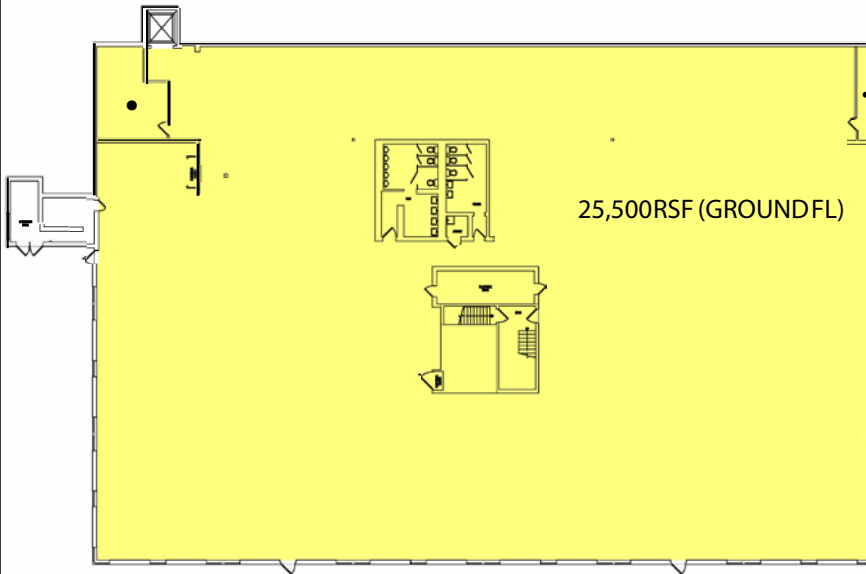

EXISTING GROUND FLOOR



CARDARELLI
DESIGN & ARCHITECTURE, P.C.
297 KNOLLWOOD ROAD, SUITE #202
WHITE PLAINS, NY 10607
PHONE: 914-437-9554 / FAX: 914-437-9555



DATE	09/17/18
PREPARED BY	MPA
CHECKED BY	
APPROVED BY	

SEAL

SCALE:	DATE:	PROJECT NO.:
AS NOTED	09-14-18	18-000-00
DRAWN BY:	CHECKED BY:	APPROVED BY:
MPA		
DRAWING TITLE:		
MARKETING PLANS		

DRAWING NO: **M2**