


SECOND FLOOR KEY PLAN

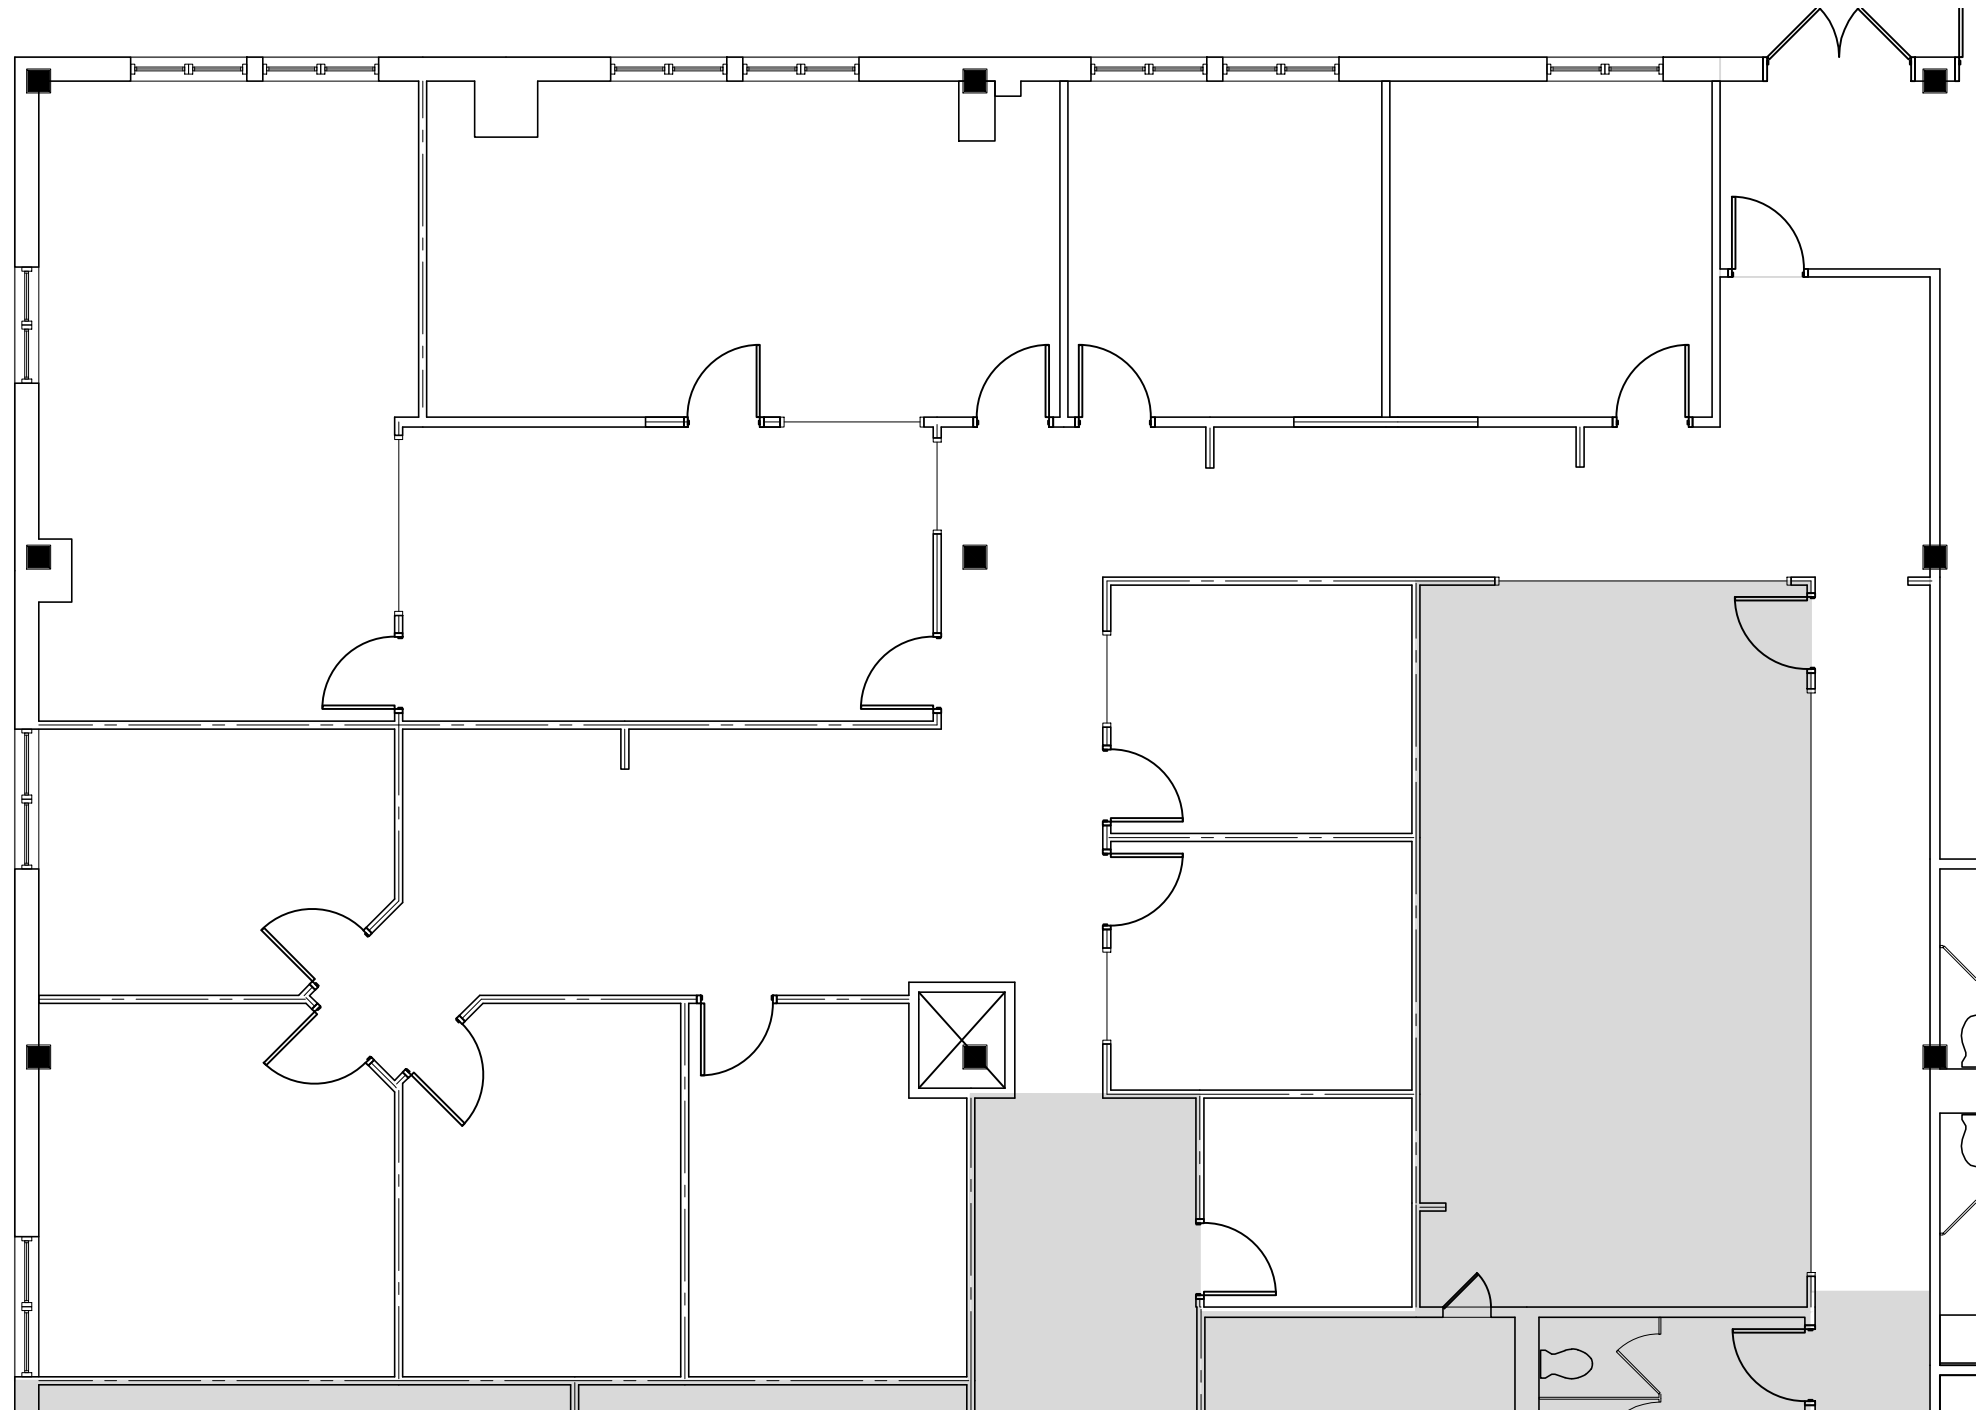

OWNER:
GHP OFFICE REALTY

PROJECT TITLE
EXISTING CONDITIONS

BUILDING ADDRESS
**30 RAMLAND ROAD
 ORANBURG, NEW YORK**

DRAWING TITLE
**EXISTING CONDITIONS
 SECOND FLOOR**

SCALE: 1/8" = 1'-0"

DATE: FEB. 22, 2016

DWG #
E1



**CARDARELLI
 DESIGN & ARCHITECTURE, P.C.**
 297 KNOLLWOOD ROAD, SUITE #202
 WHITE PLAINS, NY 10607
 Phone: (914) 437-9554 / Fax: (914) 437-9555