


SECOND FLOOR KEY PLAN

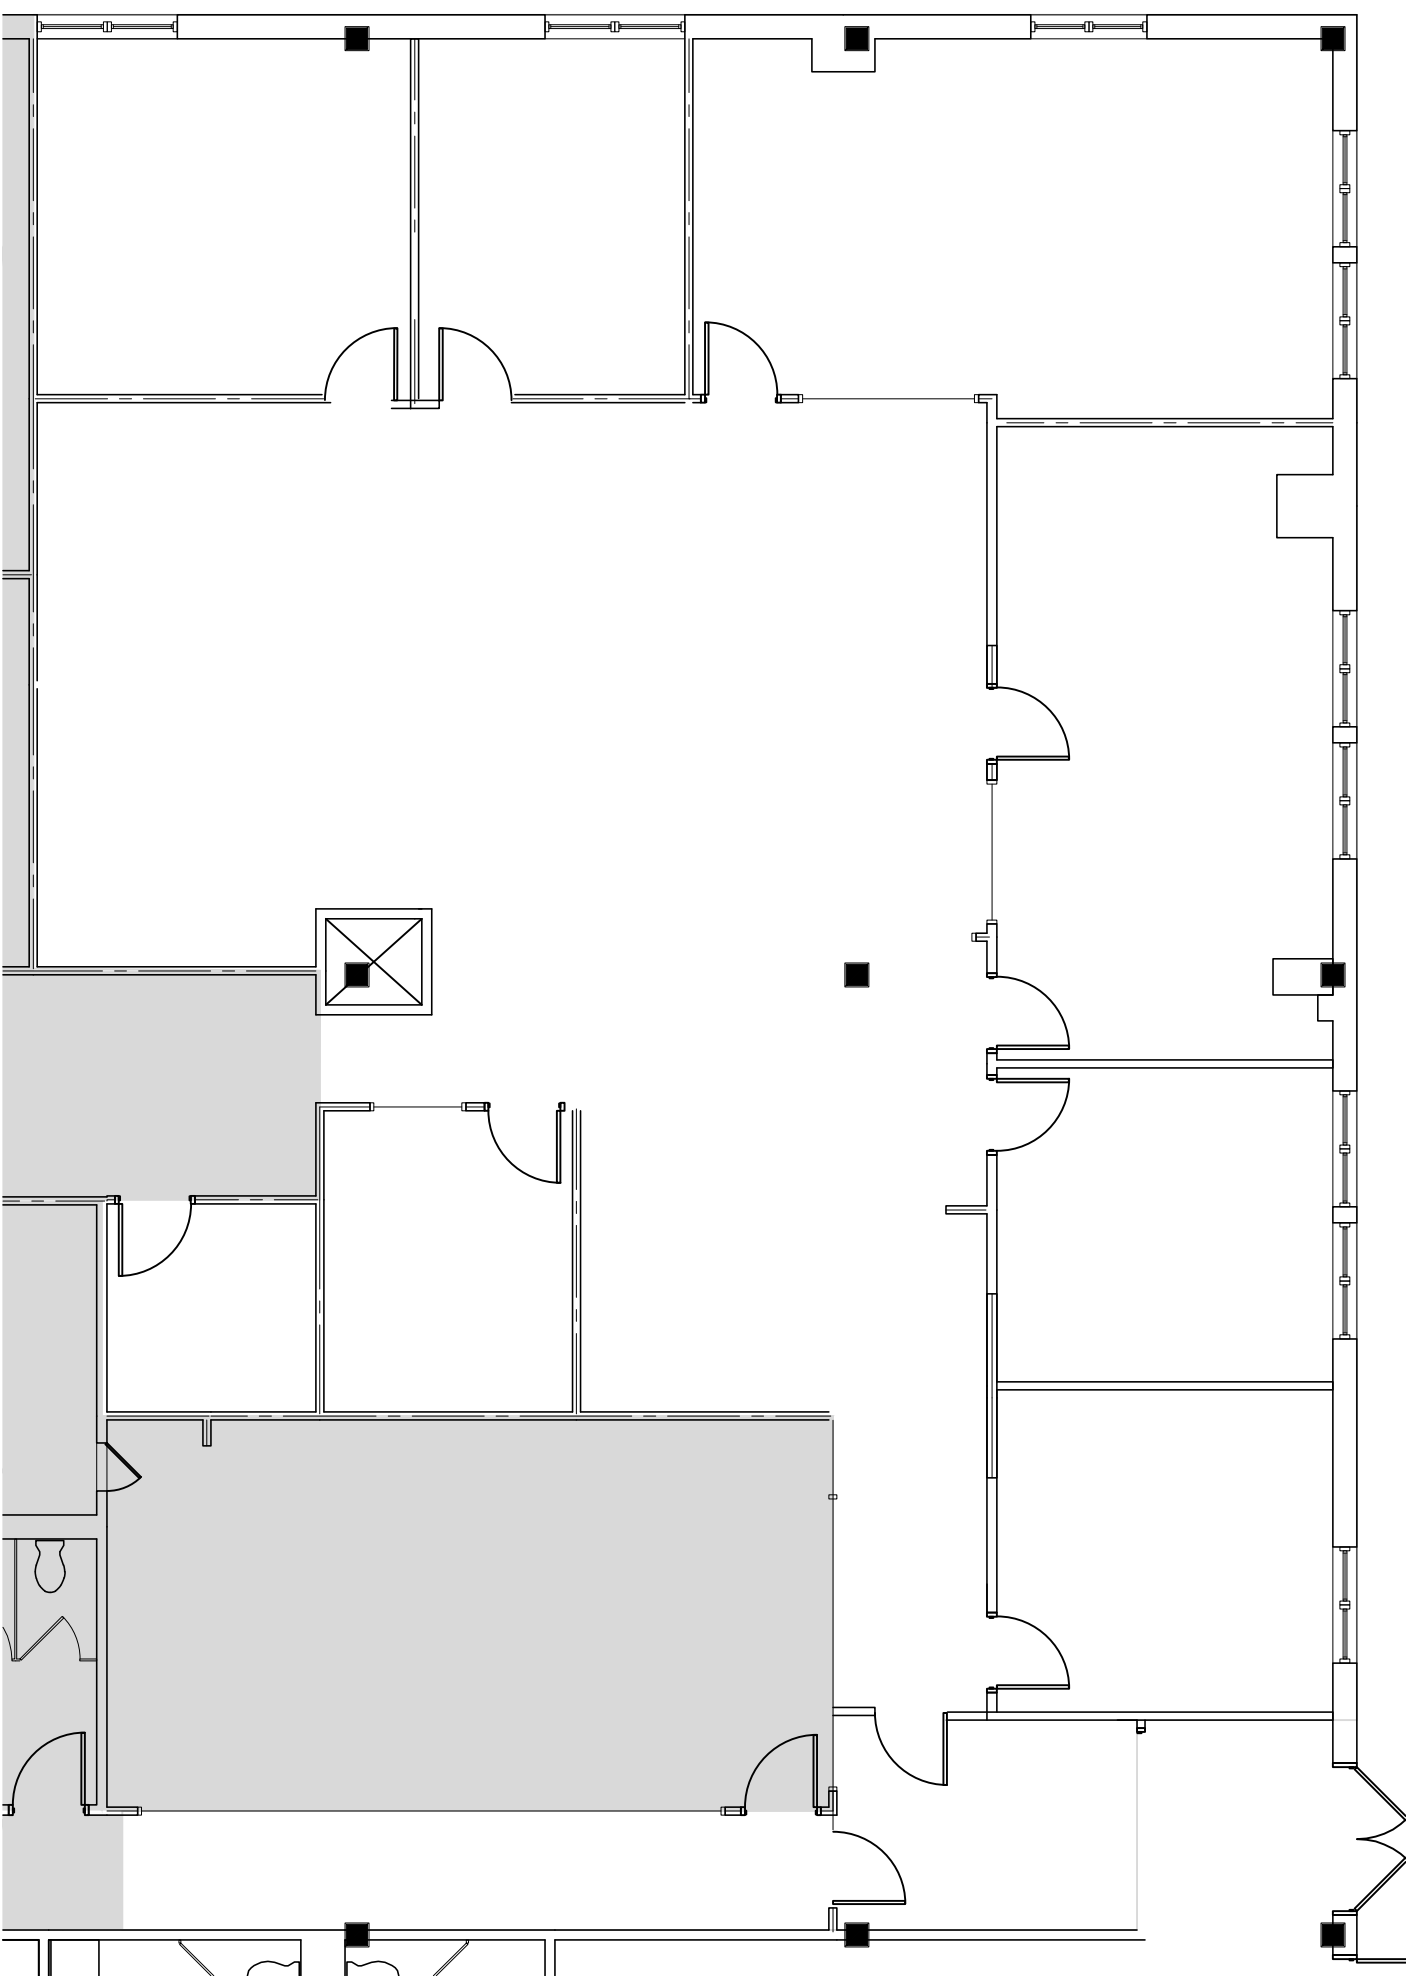

OWNER:

GHP OFFICE REALTY

BUILDING ADDRESS

30 RAMLAND ROAD
ORANGETBURG, NEW YORK

PROJECT TITLE

EXISTING CONDITIONS

DRAWING TITLE

EXISTING CONDITIONS
SECOND FLOOR

SCALE: 1/8" = 1'-0"

4,587 Square Feet

DWG #

E1



CARDARELLI
DESIGN & ARCHITECTURE, P.C.
297 KNOLLWOOD ROAD, SUITE #202
WHITE PLAINS, NY 10607
Phone: (914) 437-9554 / Fax: (914) 437-9555

DATE: FEB. 22, 2016