

CARDARELLI
DESIGN & ARCHITECTURE, P.C.
297 KNOLLWOOD ROAD, SUITE 202
WHITE PLAINS, NY 10607
PHONE: 914-437-9554 / FAX: 914-437-9555


PROJECT: **Available Space**
375 EXECUTIVE BLVD.
ELMSFORD, NEWYORK 10523
SECTION: 7.120 / BLOCK: 18 / LOT: 5

NO.	ISSUE	DATE
1.	ISSUE TO LANDLORD FOR REVIEW	10/19/16
2.	ISSUE TO LANDLORD FOR REVIEW	10/24/16
3.	ISSUE TO LANDLORD FOR REVIEW	11/08/16

SCALE:	DATE:	PROJECT NO.:
AS NOTED	10/19/2016	16.000.00
DRAWN BY:	CHECKED BY:	APPROVED BY:
A.M.		

DRAWING TITLE:
PRELIMINARY LAYOUT

DRAWING NO:
SK3

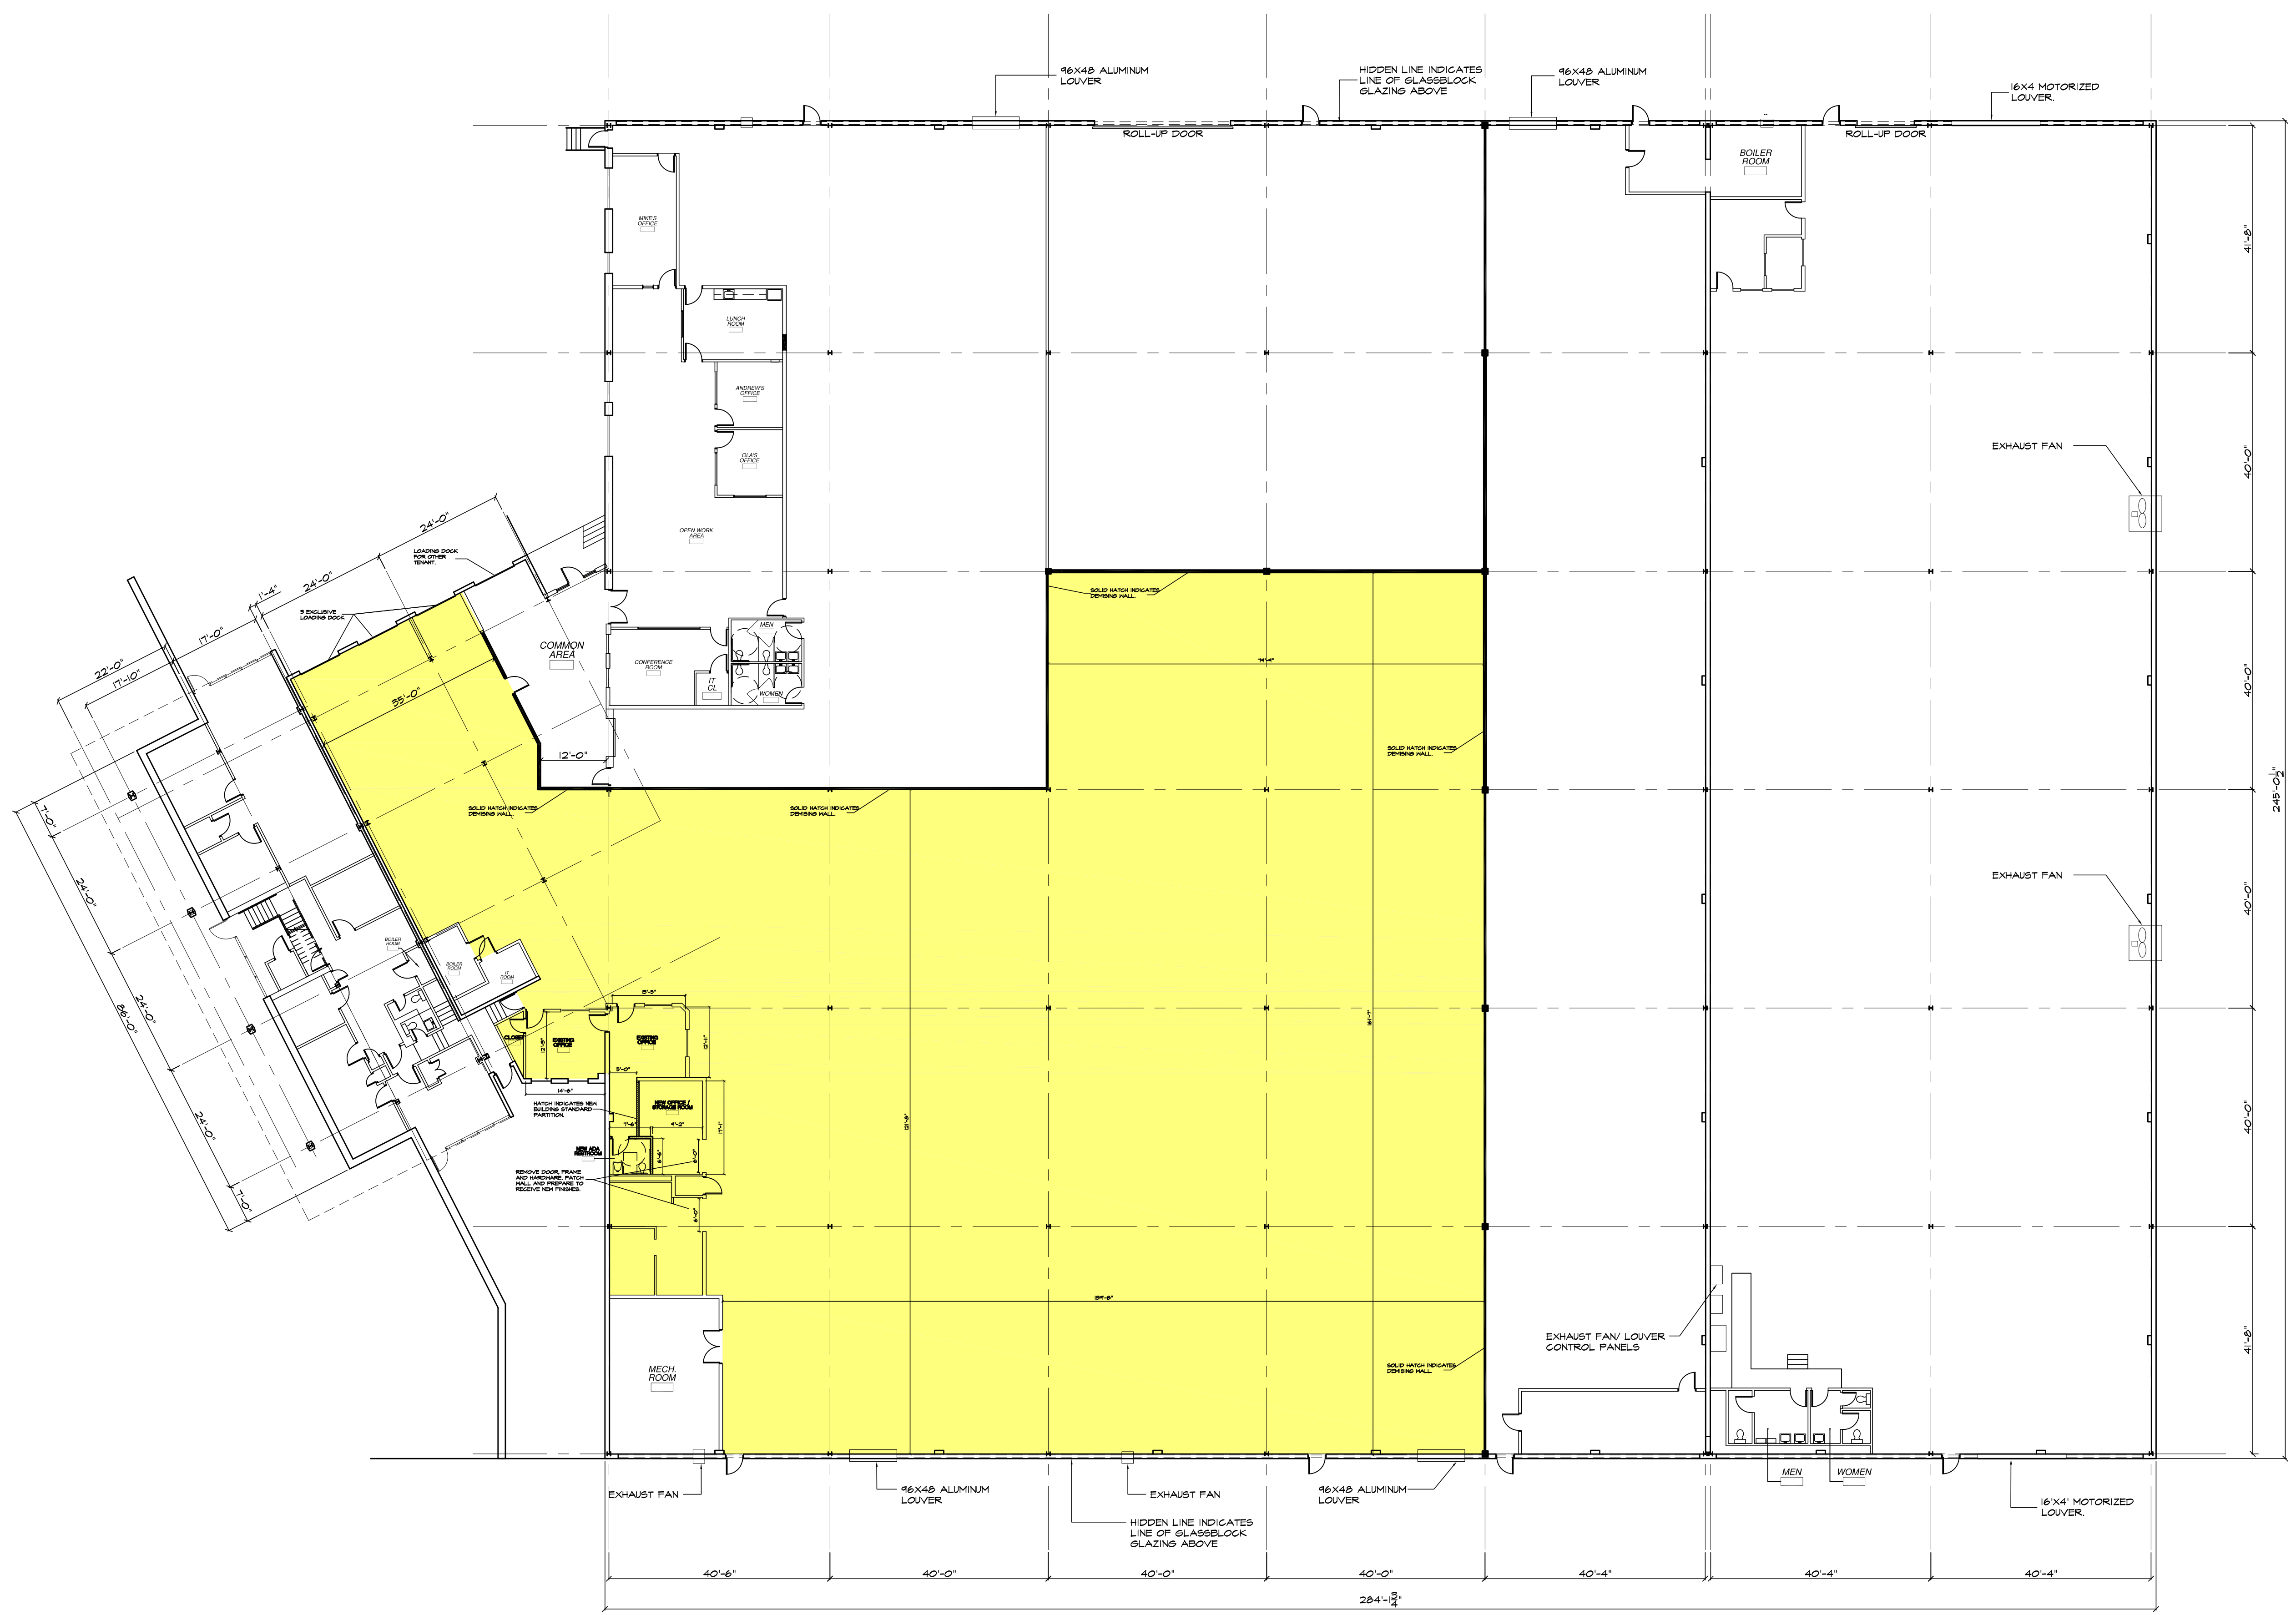

PROPOSED PLAN
SCALE: 1/16" = 1'-0"